

# ESAKALLIO - VALOKARTTA 2022

## DMX 1

Valkoinen: fixture Chamsys (ESA PERUS)  
Punainen: DMX osoite

Stairville LED Bar 252 RGB

Stairville Octagon Theater CW/WW 36x1W

ETC Profili 575W 26deg

Tri Flat PAR RGB

Stairville LED PAR 56 10mm RGB


Showtec ClubParRGBWAUV (11ch)

Cameo FlatProPar 7x10W RGBWA (8ch)

LED PAR 36 RGB

LIITTEENÄ: PATCH

2.000m

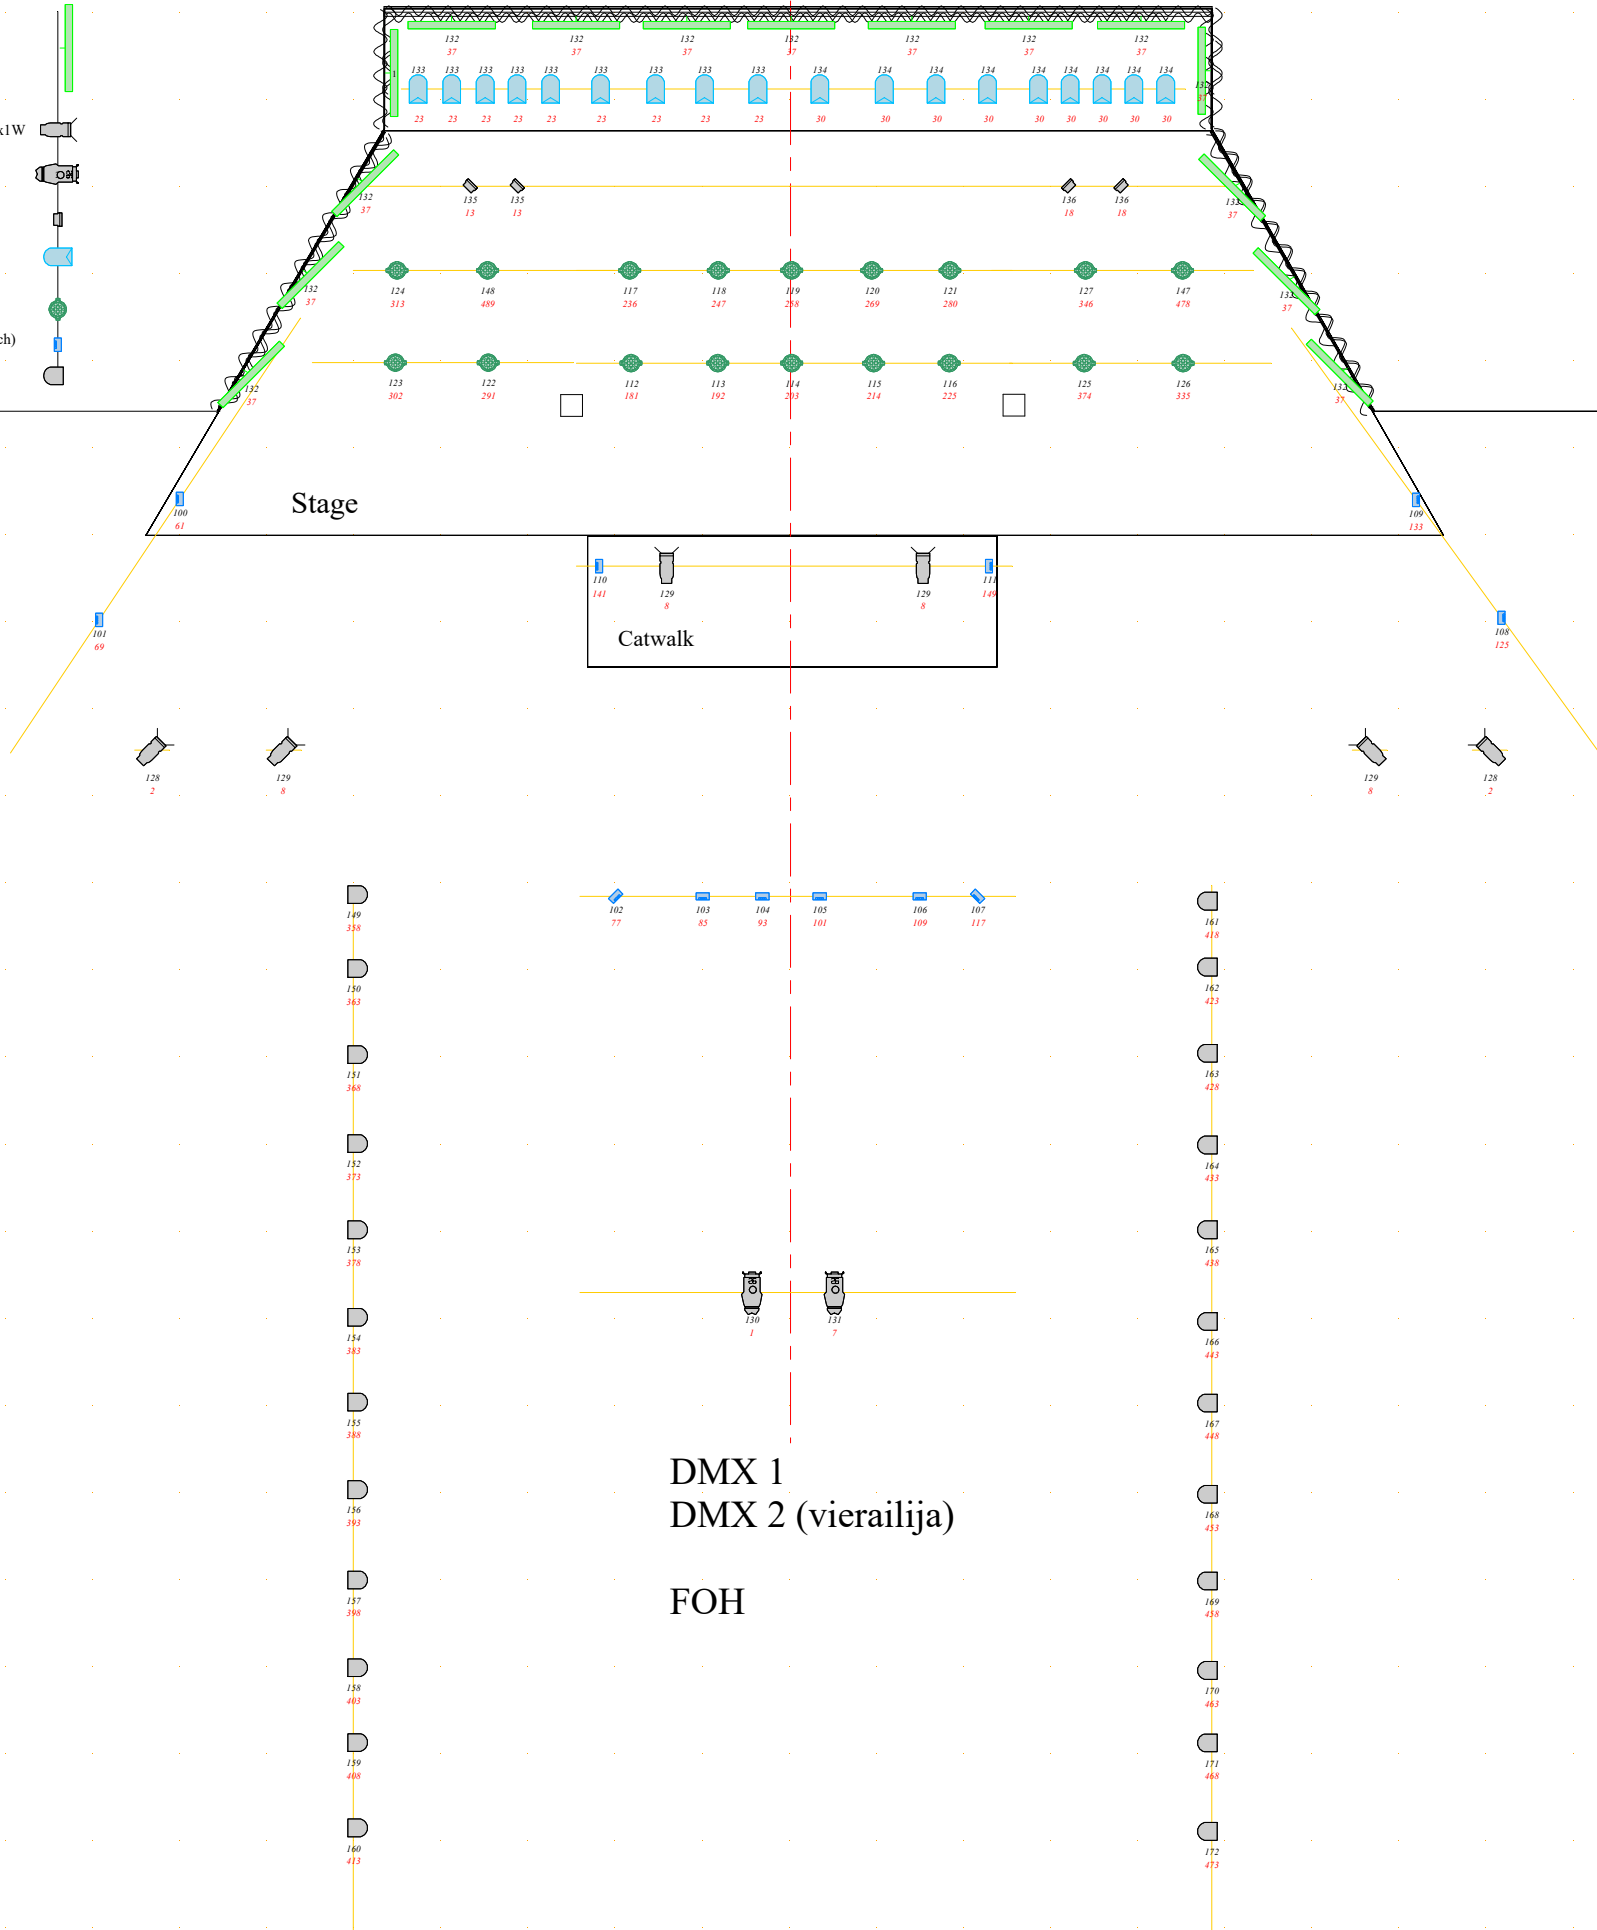

DMX 1  
DMX 2 (vierailija)

FOH